

IITF - 2023

HALLS-1 (GROUND FLOOR)


PARTNER/FOCUS STATES,
GOVT DEPT.

- LEGEND:
- FIRE HOSE REEL (HR)
 - ELECTRICAL MAIN DISTRIBUTION BOX (MDB)
 - EMERGENCY EXIT
 - COLUMNS 1.5M X 1.5M
 - TOILET FACILITIES
 - STALL PARTITION/CLOSED SIDE (SOLID RED)
 - STALL FASCIA/OPEN SIDE (DOTTED MAGENTA)
 - STALL SOLD / ALLOCATED OFFLINE TO MARQUEE COMPANIES/FOREIGN/GOVT DEPT.
 - VACANT/AVAILABLE STALLS

VACANT STALLS
H1 - 52 Nos. X 12m²
=624 m²

Tentative

NOTE: Grid size is 1m x 1m.

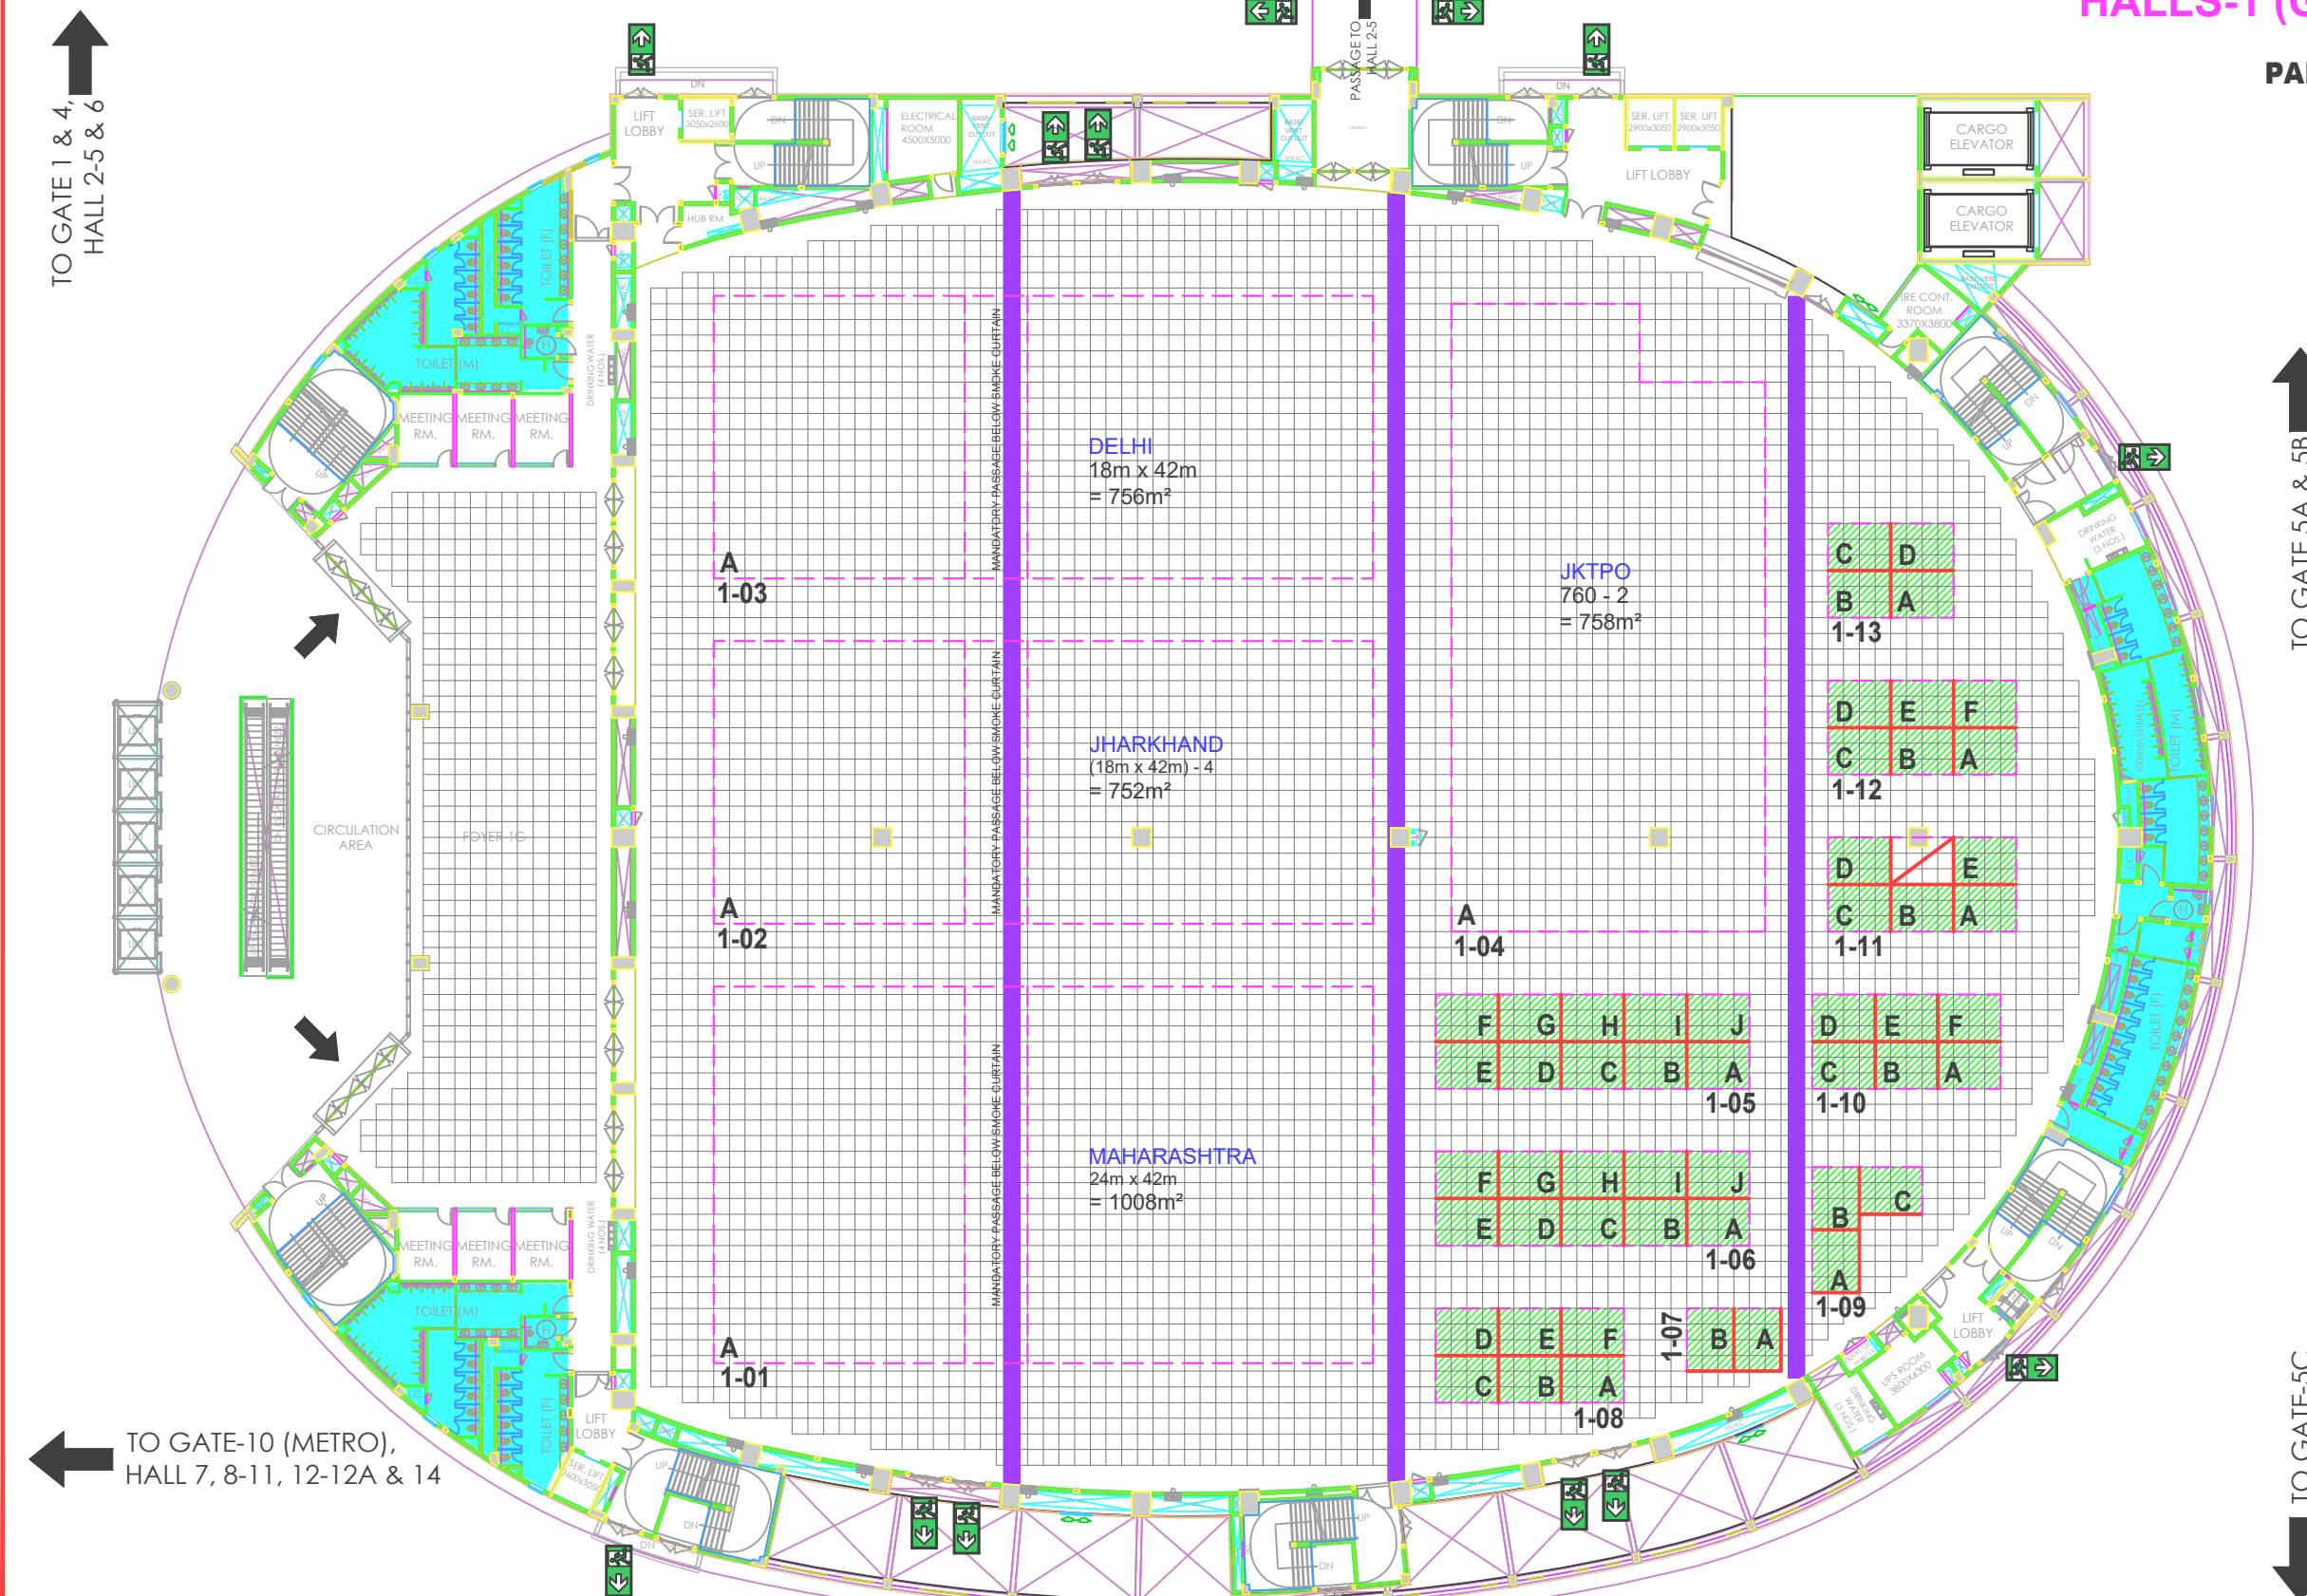

LAYOUT :
India International Trade Fair 2023
EXHIBITION HALL - 1G
PRAGATI MAIDAN, NEW DELHI

DATE:
01.08.2023

SCALE:
FIT TO PAPER

DRAWING NO:
IITF2023/H1G

NORTH:

NOTES:
> This drawing is the property of ITPO, and it shall be used only for the purpose for which it has been issued by the Architecture Unit, ITPO. Amendments, if any, required in the layout plan shall be got approved from Architecture Unit, ITPO.
> Construction within the allocated stalls, Shell/Bare scheme/Outdoor open space by the participants/agencies, shall be as per the event's Design Guidelines and other applicable rules.
> ITPO reserves the right to change the layouts in case of exigencies.
> Errors And Omissions Expected (E.&O.E.)

R9.		
R8.		
R7.		
R6.		
R5.		
R4.		
R3.		
R2.		
R1.		
R.NO.	REVISION	DATE

SAURABH SHARMA
MANAGER (ARCHITECT)

BRIJ LAL
GENERAL MANAGER (ARCHITECT)

**INDIA TRADE
PROMOTION ORGANISATION**

ARCHITECTURE UNIT
I T P O
PRAGATI MAIDAN, N. DELHI.