

India International Trade Fair - 2023

HALLS 2, 3, 4 & 5 (FIRST FLOOR)

STATES / UT PAVILIONS GOVT DEPARTMENTS / BOARDS


TENTATIVE

Type	Capacity (Kg)	Car Size (LXWXH) (in mm)	Door Opening (W x H) (in mm)
Smaller Cargo Lift	2500 kg	1900 X 2550 X 3000	1200 x 2700
Cargo Lift	7000 kg	2700 x 6300 x 3150	2700 x 2700

VACANT STALLS
H2 - 26 Nos. X 12m² = 312 m²
H3 - 34 Nos. X 12m² = 408 m²
H4 - 47 Nos. X 12m² = 564 m²
H5 - 6 Nos. X 12m² = 72 m²

LEGEND:

- 07 MTs HIGH MOVABLE PARTITION
- SMOKE CURTAINS ABOVE (NO CONSTRUCTION)
- FIRE HOSE REEL (HR)
- ELECTRICAL MAIN DISTRIBUTION BOX (MDB)
- EMERGENCY EXIT
- Column 1.25m x 1.25m / 1.5m x 1.5m / 1.2m x 1.5m
- STALL PARTITION/CLOSED SIDE (SOLID RED)
- STALL FASCIA/OPEN SIDE (DOTTED MAGENTA)

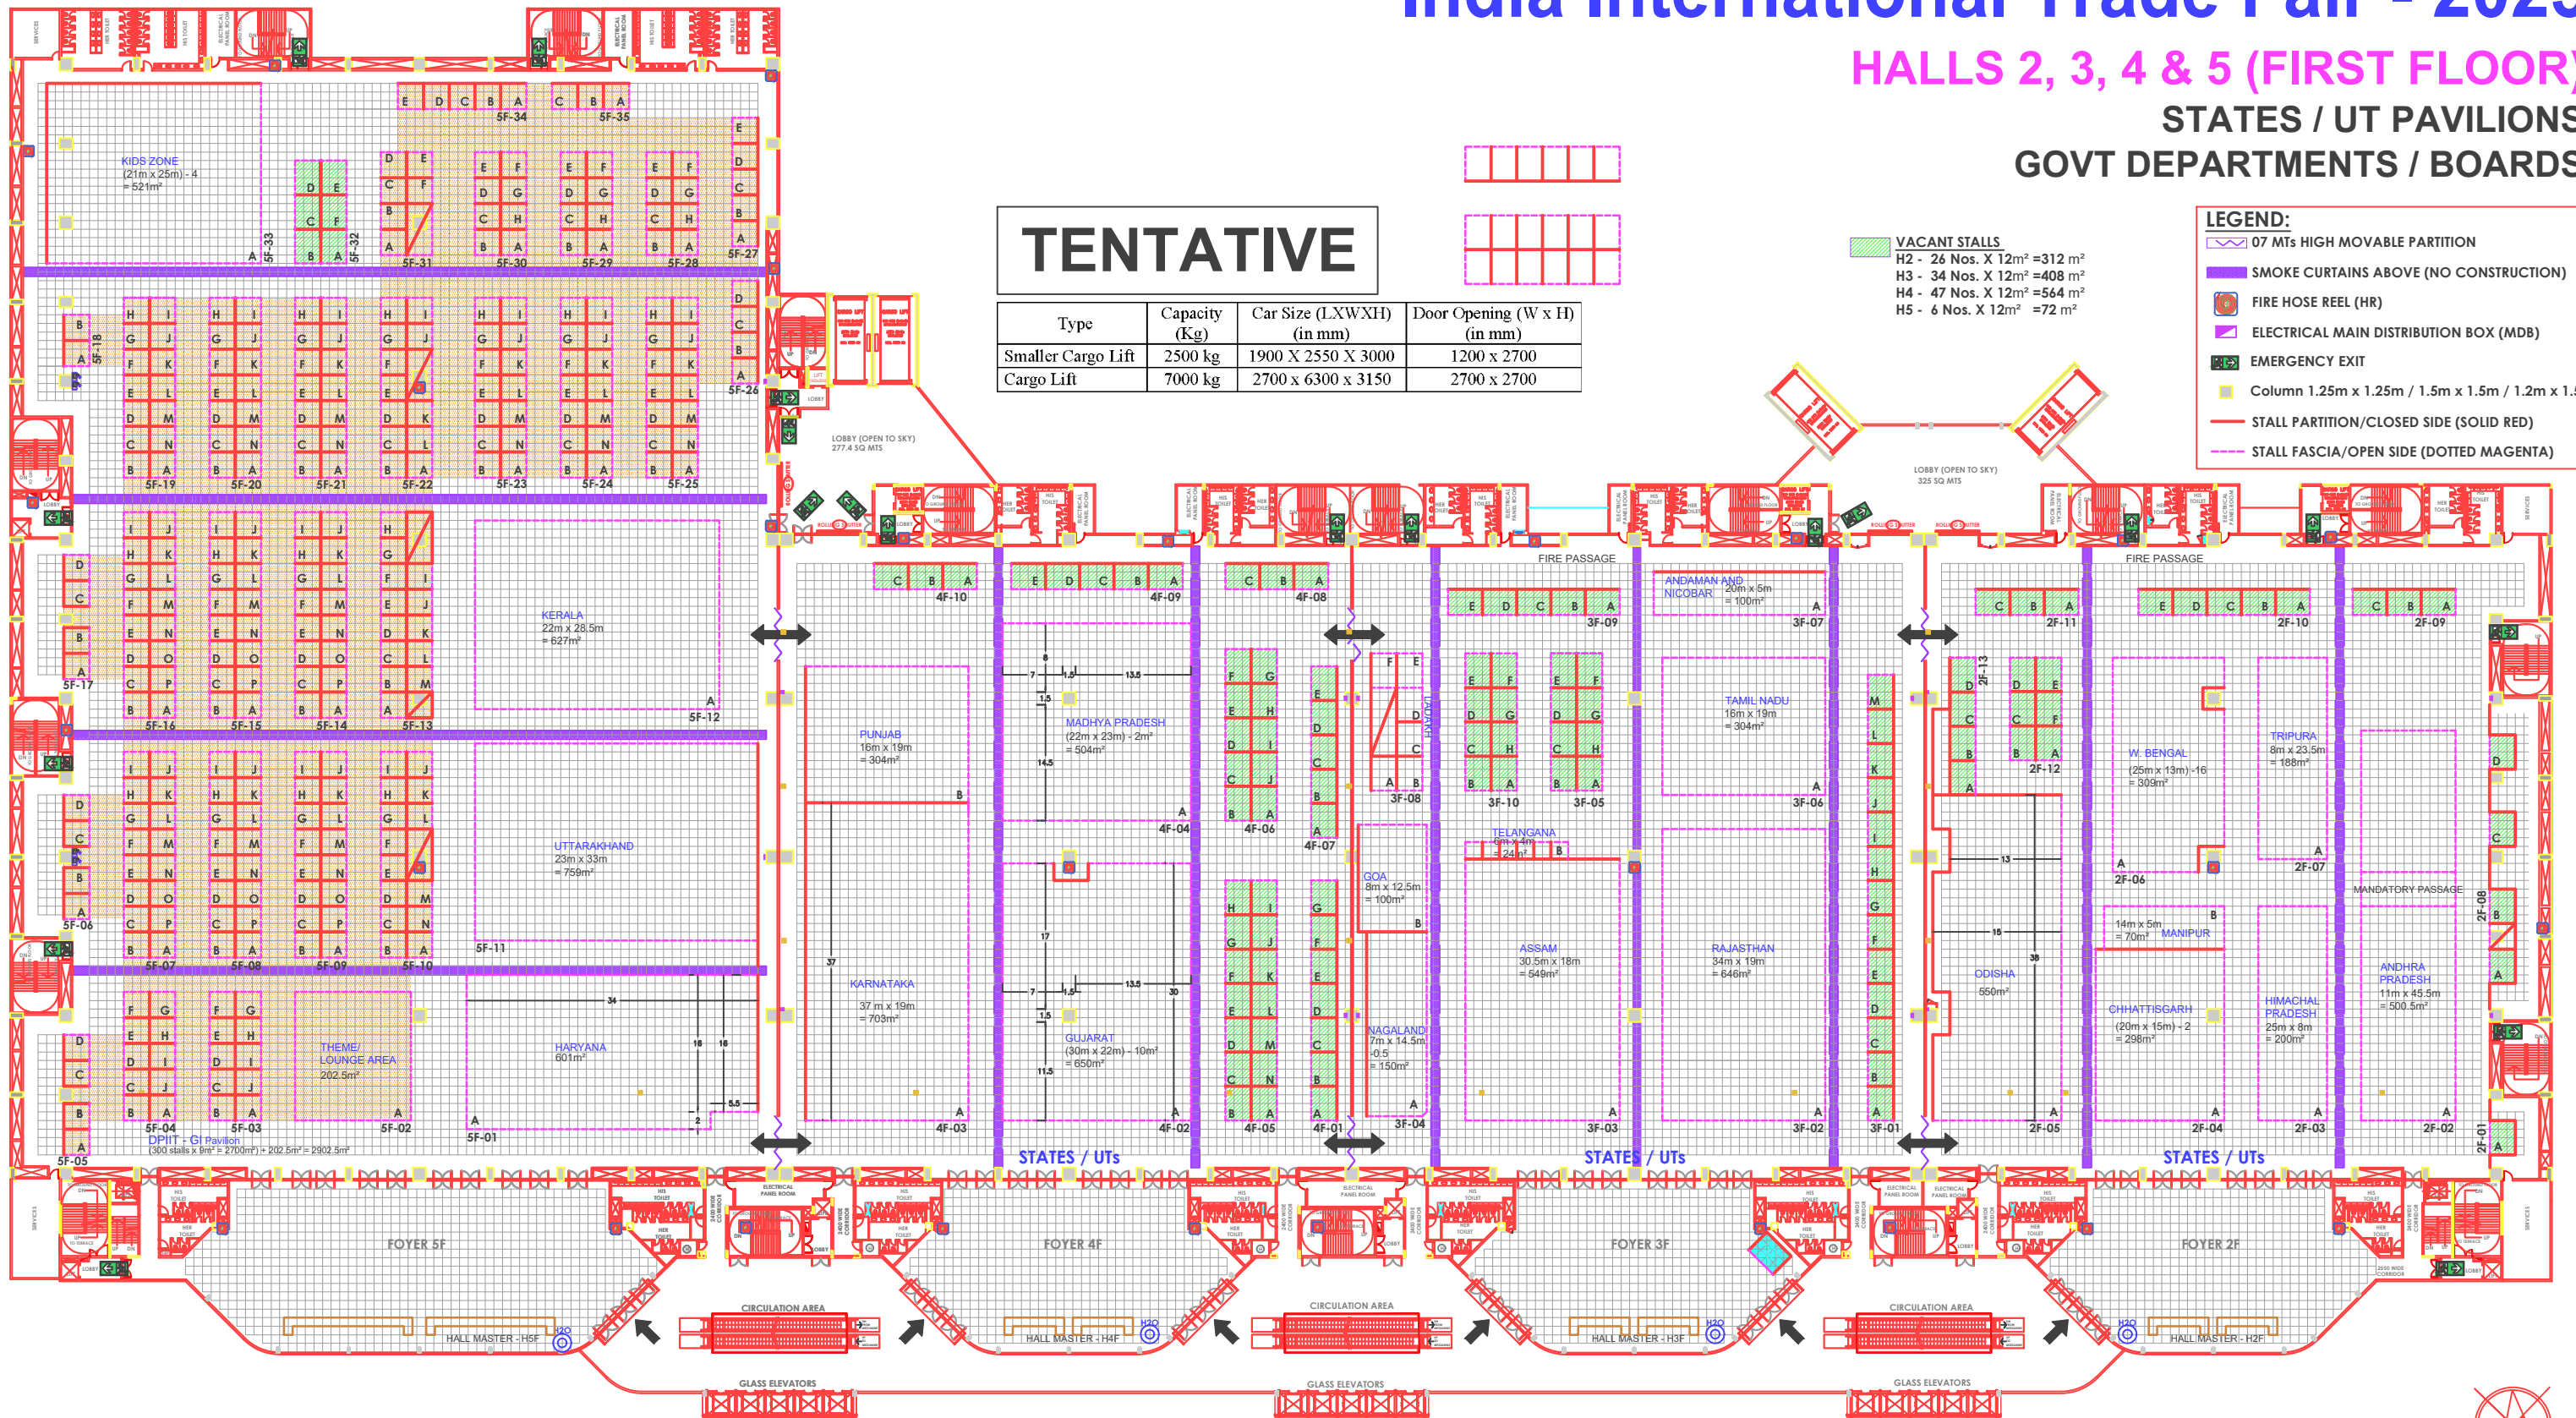

EXHIBITION HALL - 5
FIRST FLOOR

EXHIBITION HALL - 4
FIRST FLOOR

EXHIBITION HALL - 3
FIRST FLOOR

EXHIBITION HALL - 2
FIRST FLOOR

NOTE: Grid size is 1m x 1m, and Stall is 12 sqm, unless otherwise stated.

EXHIBITION :
INDIA INTERNATIONAL TRADE FAIR - 2023
HALLS 2, 3, 4 & 5 (FIRST FLOOR)
PRAGATI MAIDAN, NEW DELHI

DATE:
01.08.2023

SCALE:
FIT TO PAPER

DRAWING NO:
IITF/2023/H2-5FF

NORTH:

NOTES:-

- THIS DRG. IS THE PROPERTY OF ITPO AND SHALL BE USED ONLY FOR THE PURPOSE FOR WHICH IT HAS BEEN ISSUED BY THE ARCH. DIVISION.
- AMENDMENTS, IF ANY, REQUIRED IN THE LAYOUT PLAN SHALL BE APPROVED BY ARCH. DIVISION.
- CONSTRUCTION WITHIN THE ALLOCATED STALL, SHELL SCHEME / BARE / OUTDOOR OPEN SPACE BY THE PARTICIPANTS/AGENCIES, SHALL BE AS PER "PUBLIC SAFETY MEASURES & DESIGN GUIDELINES" OF ITPO, AVAILABLE AT <https://indiaintradefair.com/knowmngt/details/architecture%20Division/>
- NO SUBLETTING OF STALLS IS PERMITTED BY ITPO.
- NO DISPLAY / FURNITURE / STORAGE IS ALLOWED OUTSIDE THE ALLOTTED AREA.

R10.	
R9.	
R8.	
R7.	
R6.	
R5.	
R4.	
R3.	
R2.	
R1.	
R.NO.	REVISION
	DATE

SAURABH SHARMA
MANAGER (ARCHITECT)

BRIJ LAL
GENERAL MANAGER (ARCHITECT)

INDIA TRADE PROMOTION ORGANISATION

ARCHITECTURE DIVISION
I T P O
PRAGATI MAIDAN, N. DELHI.