

INDIA INTERNATIONAL
IITF 2025 TRADE FAIR

BHARAT MANDAPAM LAYOUT
SERVICES & FACILITIES

PARKING CAPACITY AT DIFFERENT LOCATIONS:

LOCATION NO.	CAR PARKING
1. Near Gate-1	60
2. Rear of Hall 8-12 & Periphery Rd	50
3. Behind Hall 1-5	60
4. Near Hall-6 (incl Cargo parking)	160
5. BMCC L1 Parking	180
6. Basement-1 (below Hall 1-5)	1600
6. Basement-2 (below NTA)*	1450
TOTAL	3560

* In addition, Basement-2 has 45 Bus parking.



ASSEMBLY POINT:

- > For Hall-1G Outside foyer
- > For Hall 2-3 Near Amphitheater-2
- > For Hall 4-5 Near Amphitheater-1
- > For Hall-6 Outside foyer
- > For Hall-8-10 Outside Hall-8
- > For Hall-11-12&12A Outside Hall-11
- > For Hall-14 Near Hall-14G foyer
- > For Basement-1 Between Hall-5G and Hall-6
- > For Basement-2 Between Ticketing plaza and CC
- > Level-1 Convention center In front of Gate-7
- > Level 2-5 Convention Center Near Ramp of West plaza (Retreat Lounge)

F&B Areas (except State Food Court):

F & B AREAS	AREA	LOCATION
Food Court - A	04 nos. x (2m x 7.5m) = 60 sqm	In Front of Musical Fountain
Food Court - B	05 nos. x (3m x 5m) = 75 sqm	In Front of Hall - 1
Food Court - C	34 nos. x (3m x 5m) = 510 sqm	Non Tower Area (NTA)
Food Court - D	24 nos. x (3m x 5m) = 360 sqm	Non Tower Area (NTA)
Food Court - E	22 nos. x (3m x 5m) = 330 sqm	In Front of Hall - 9&10
Food Court - F	14 nos. x (3m x 5m) = 210 sqm	In Front of Hall - 5
Food Court - G	19 nos. x (3m x 5m) = 285 sqm	Side of Hall - 6
Food Court - H	06 nos. x (3m x 5m) = 90 sqm	In Front of Hall - 6
Food Court - I		On Hall-5 First Floor Reserved for State Pavilion only
Total	128 nos. = 1920 sqm	

F&B VENDING POINTS

Vending Points	AREA	LOCATION
VP - 1	4 nos. x (6 ft. x 6 ft.)	Near Gate-3
VP - 2	4 nos. x (6 ft. x 6 ft.)	Near Hall-5 foyer
VP - 3	4 nos. x (6 ft. x 6 ft.)	Near Amphitheater-1
VP - 4	4 nos. x (6 ft. x 6 ft.)	Near Amphitheater-2
VP - 5	4 nos. x (6 ft. x 6 ft.)	Opposite Hall-1
VP - 6	4 nos. x (6 ft. x 6 ft.)	Triangular Parking opp. Hall-9
VP - 7	4 nos. x (6 ft. x 6 ft.)	Triangular Parking opp. Hall-10
VP - 8	4 nos. x (6 ft. x 6 ft.)	Outside Hall-10
VP - 9	4 nos. x (6 ft. x 6 ft.)	Outside Hall-11
VP - 10	4 nos. x (6 ft. x 6 ft.)	Outside Hall-14
VP - 11	4 nos. x (6 ft. x 6 ft.)	Outside Hall-12
VP - 12	4 nos. x (6 ft. x 6 ft.)	Behind Hall-12
VP - 13	4 nos. x (6 ft. x 6 ft.)	Near Hall-12A
VP - 14	4 nos. x (6 ft. x 6 ft.)	Near Gate-10
VP - 15	4 nos. x (6 ft. x 6 ft.)	Basement- 1 Ticket Point

- OLA/UBER DROP -OFF/PICKUP POINTS**
- > Outside Gate-3
 - > Outside Gate-4
 - > Outside Gate-7
 - > Basement 1 & 2 Entry/Exit Ramps



PROPOSED ATM LOCATIONS:

- > Foyer of Hall-1G
- > Foyer of Hall-3G
- > Foyer of Hall-3F
- > Foyer of Hall-5G
- > Foyer of Hall-5F
- > Foyer of Hall 9-10
- > Foyer of Hall 10-11
- > Foyer of Hall 12-12A
- > Foyer of Hall-14G

AMBULANCE LOCATION:

- > NTA opposite Hall-2
- > NTA opposite Hall-3
- > Side of Hall-6
- > Helipad opposite Hall-11
- > Service Road behind Hall-12A

WHEELCHAIR BOOTHS:

- > Gate-4
- > Gate-10

EMERGENCY VEHICLES (FIRE/POLICE):


- > Service Road behind Hall-2
- > Service Road behind Hall-11
- > Triangular Parking

FIRST AID BOOTHS:

- > Hall 1G foyer
- > Hall 4G foyer
- > Hall 6 foyer
- > Hall 9-10
- > Hall 14G foyer

VAN:

- > FSSAI Food Safety Van opposite Hall-11

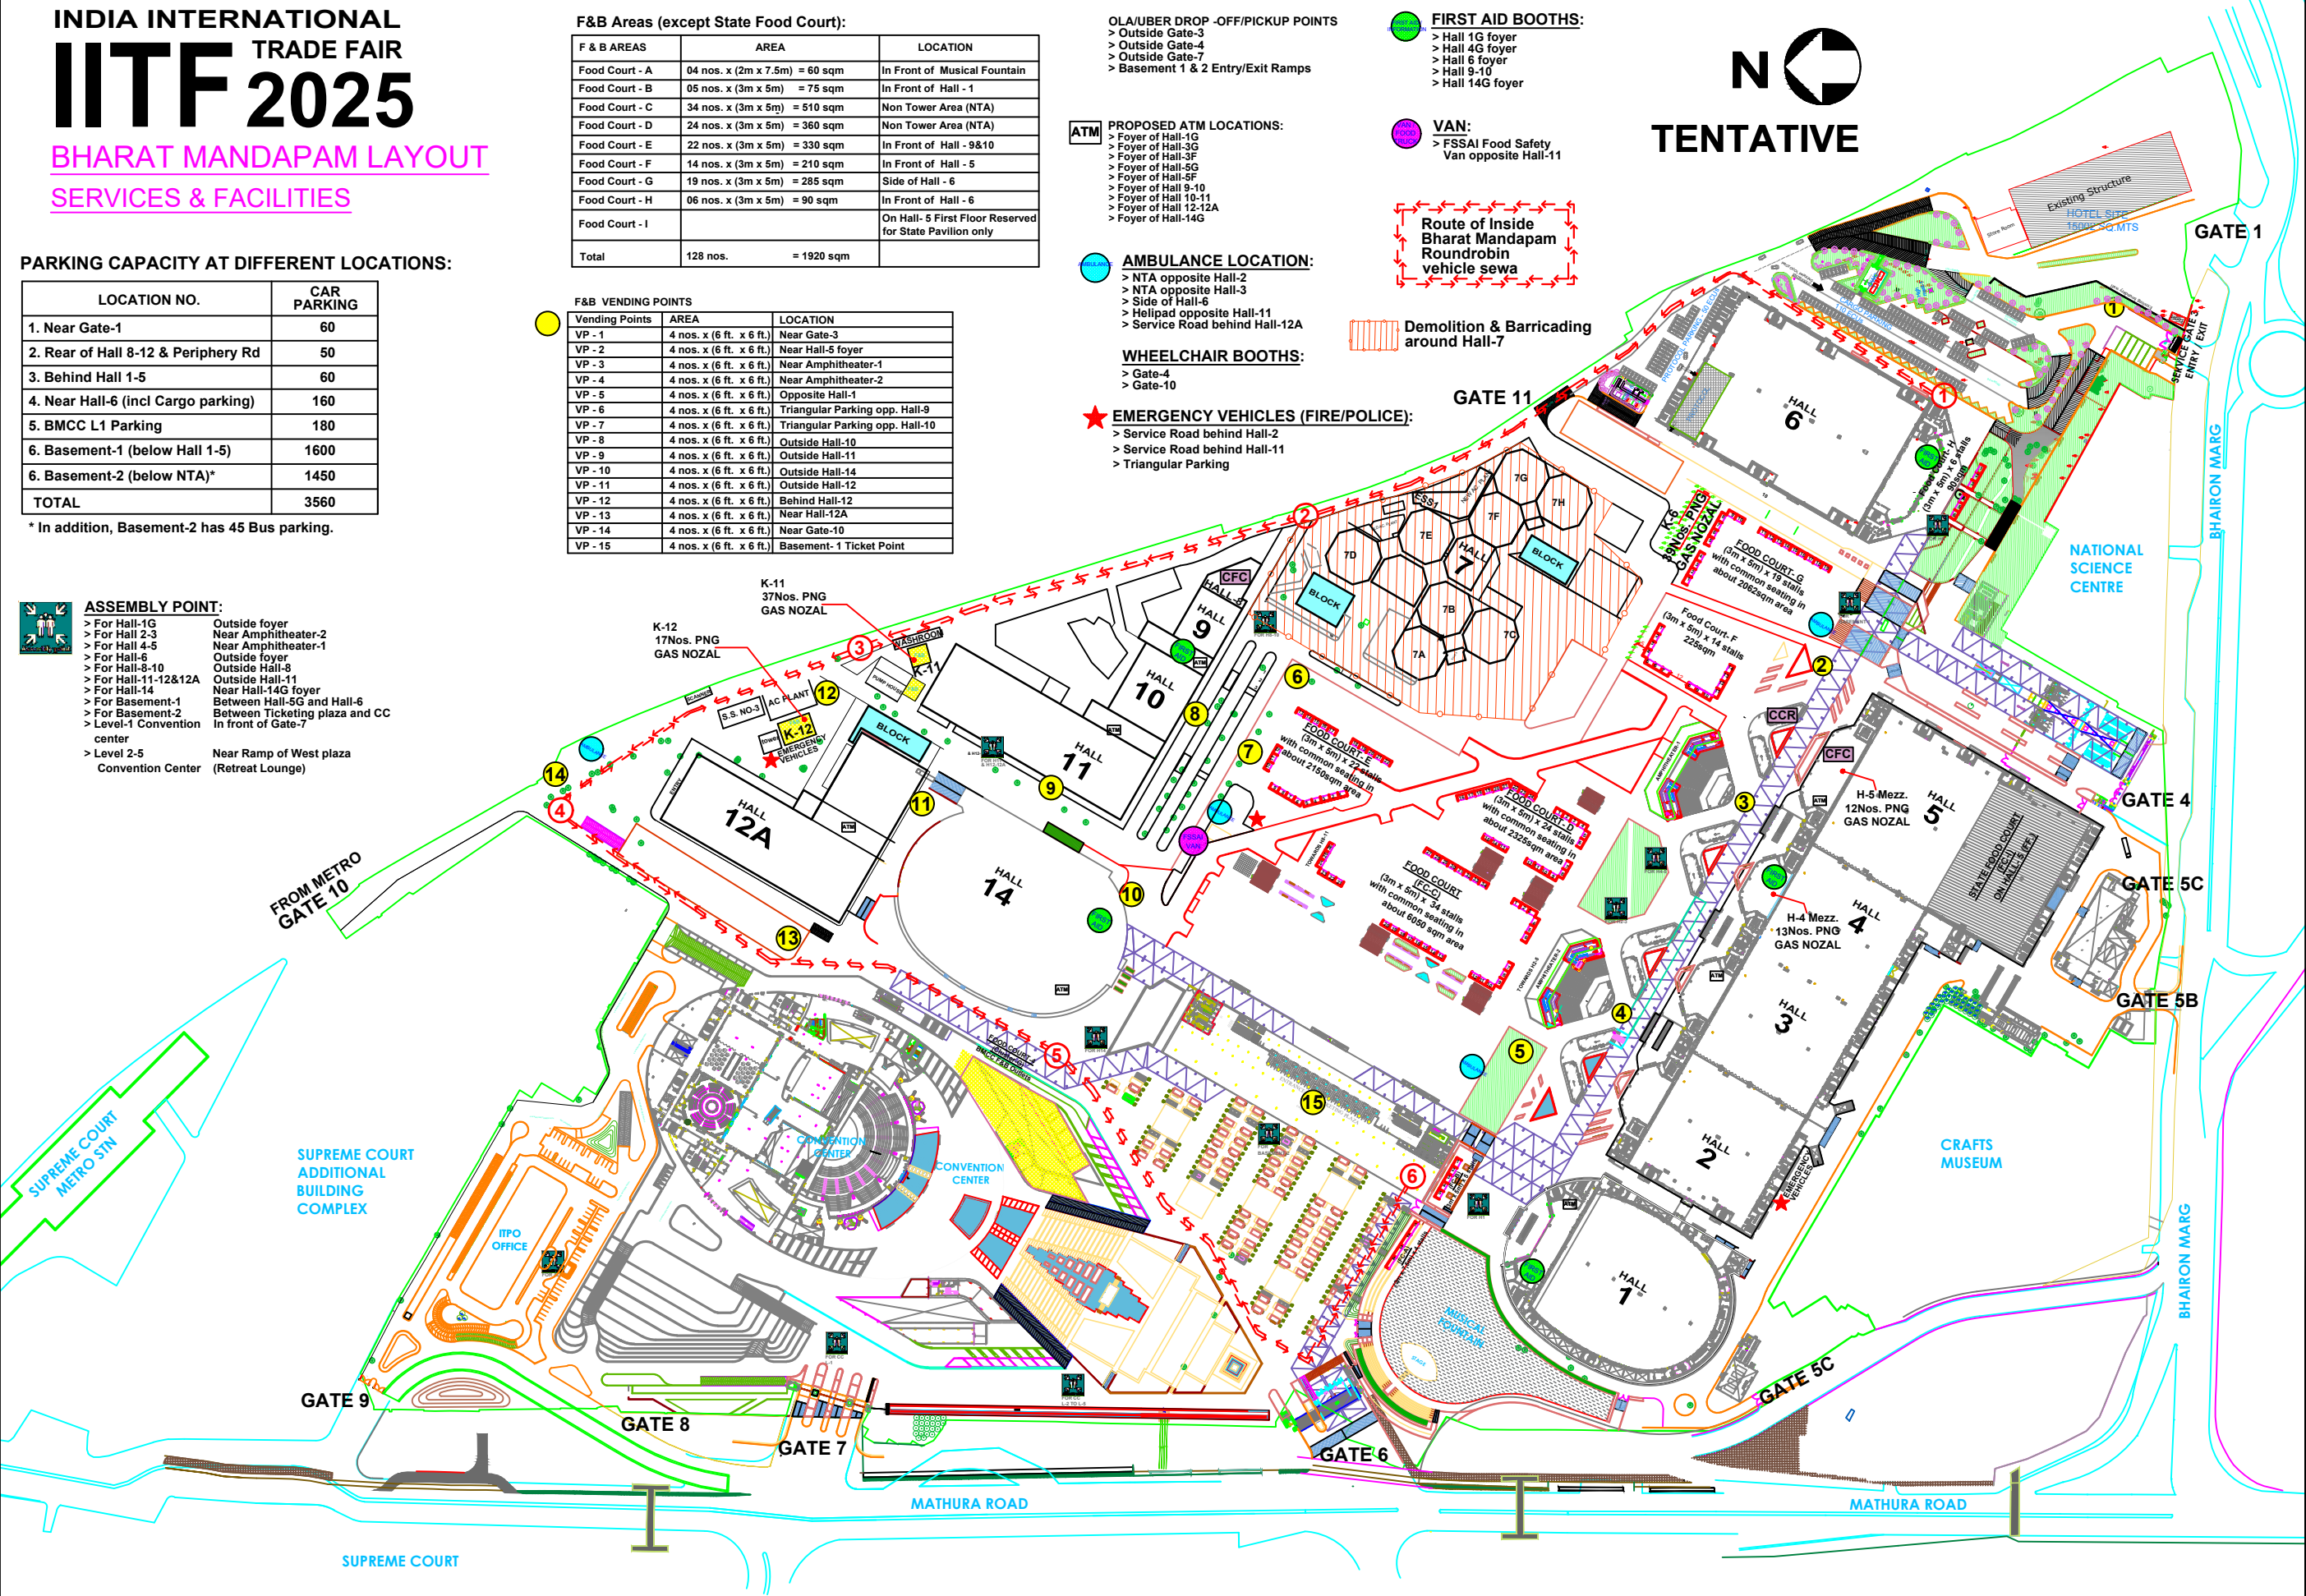

EXHIBITION :

IITF - 2025

SERVICES & FACILITIES IITF-2025
BHARAT MANDAPAM, NEW DELHI

DATE:

29.09.2025

SCALE:

FIT TO PAPER

DRAWING NO:

IITF-25 / SERVICES & FACILITIES LAYOUT PLAN

NORTH:



NOTES:-

- THIS DRG. IS THE PROPERTY OF ITPO AND SHALL BE USED ONLY FOR THE PURPOSE FOR WHICH IT HAS BEEN ISSUED BY THE ARCH. DIVISION.
- AMENDMENTS, IF ANY, REQUIRED IN THE LAYOUT PLAN SHALL BE APPROVED BY ARCH. DIVISION.
- CONSTRUCTION WITHIN THE ALLOCATED STALL, SHELL SCHEME / BARE / OUTDOOR OPEN SPACE BY THE PARTICIPANTS/AGENCIES, SHALL BE AS PER "PUBLIC SAFETY MEASURES & DESIGN GUIDELINES" OF ITPO, AVAILABLE AT <https://indiatradefair.com/knowmgtdetails/architecture%20Division/>
- NO SUBLETTING OF STALLS IS PERMITTED BY ITPO.
- NO DISPLAY / FURNITURE / STORAGE IS ALLOWED OUTSIDE THE ALLOTTED AREA.

R10.

R9.

R8.

R7.

R6.

R5.

R4.

R3.

R2.

R1.

R.NO.

AS PER EMAILS & NOTING RECORDS.

REVISION

DATE

RADHIKA CHAUHAN
YP(ARCHITECT)

SHREE NATH
YP(ARCHITECT)

SAURABH SHARMA
MANAGER (ARCHITECT)

BRIJ LAL
GENERAL MANAGER (ARCHITECT)



INDIA TRADE PROMOTION ORGANISATION

ARCHITECTURE UNIT

I T P O

BHARAT MANDAPAM, N. DELHI.