


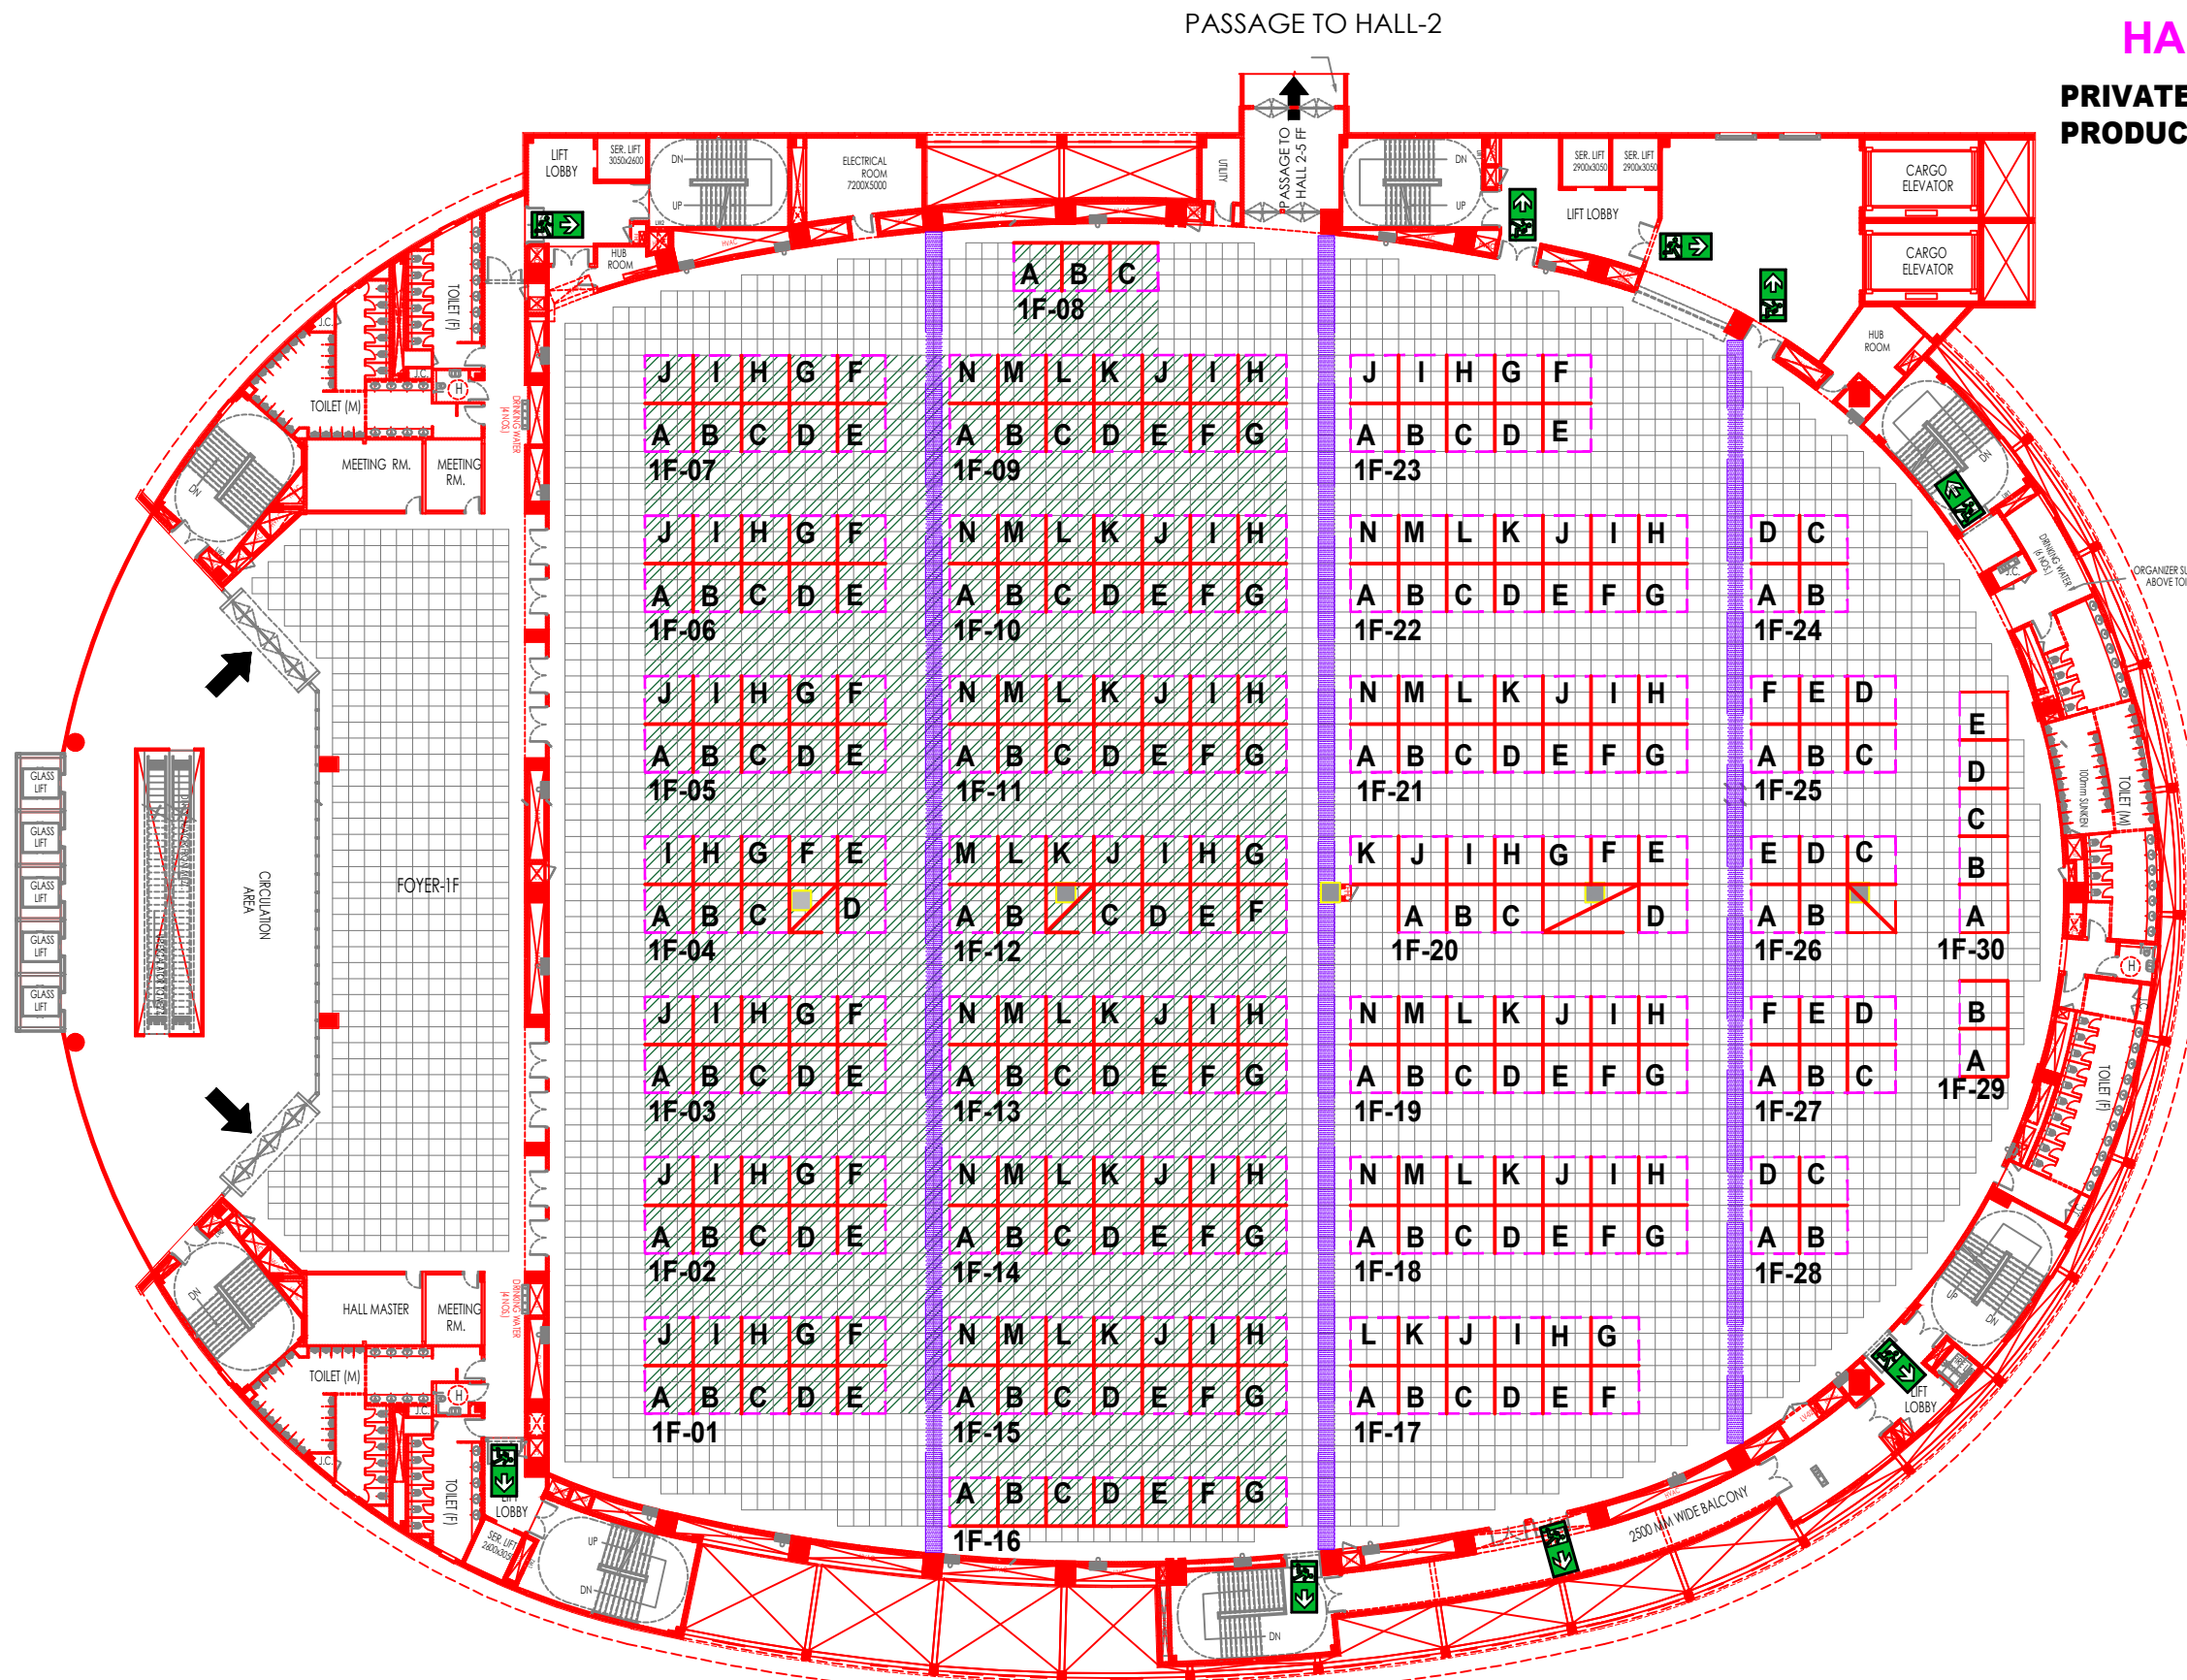

LEGEND:

- FIRE HOSE REEL (HR)
- ELECTRICAL MAIN DISTRIBUTION BOX (MDB)
- EMERGENCY EXIT
- COLUMNS 1.5M X 1.5M
- TOILET FACILITIES
- STALL PARTITION/CLOSED SIDE (SOLID RED)
- STALL FASCIA/OPEN SIDE (DOTTED MAGENTA)
- STALL SOLD / ALLOCATED OFFLINE TO MARQUEE COMPANIES/FOREIGN/GOVT DEPT.
- VACANT/AVAILABLE STALLS

BOOTHs TO BE OPENED ONLINE

Tentative

NOTE: Grid size is 1m x 1m.

LAYOUT :
India International Trade Fair 2025
EXHIBITION HALL - 1 (FIRST FLOOR)
Bharat Mandapam, NEW DELHI

DATE: **25.09.2025**
SCALE: **FIT TO PAPER**
DRAWING NO: **IITF2025/H1F**
NORTH:

NOTES:
> This drawing is the property of ITPO, and it shall be used only for the purpose for which it has been issued by the Architecture Unit, ITPO. Amendments, if any, required in the layout plan shall be got approved from Architecture Unit, ITPO.
> Construction within the allocated stalls, Shell/Bare scheme/Outdoor open space by the participants/agencies, shall be as per the event's Design Guidelines and other applicable rules.
> ITPO reserves the right to change the layouts in case of exigencies.
> Errors And Omissions Expected (E.&O.E.)

R9.		
R8.		
R7.		
R6.		
R5.		
R4.		
R3.		
R2.		
R1.		
R.NO. REVISION		DATE
RADHIKA CHAUHAN	SHREE NATH	SAURABH SHARMA
YP (ARCHITECT)	YP (ARCHITECT)	MANAGER (ARCHITECT)
		BRIJ LAL
		GENERAL MANAGER (ARCHITECT)

INDIA TRADE PROMOTION ORGANISATION

ARCHITECTURE UNIT
I T P O
Bharat Mandapam, N. DELHI.