


INDIA INTERNATIONAL LEATHER FAIR - 2024

HALL - 1A, 1B, 2, 3, CONVENTION CENTRE & TEMPORARY HALL - 1C & 3A

CHENNAI TRADE CENTRE, CHENNAI


FEBRUARY 1 - 3, 2024

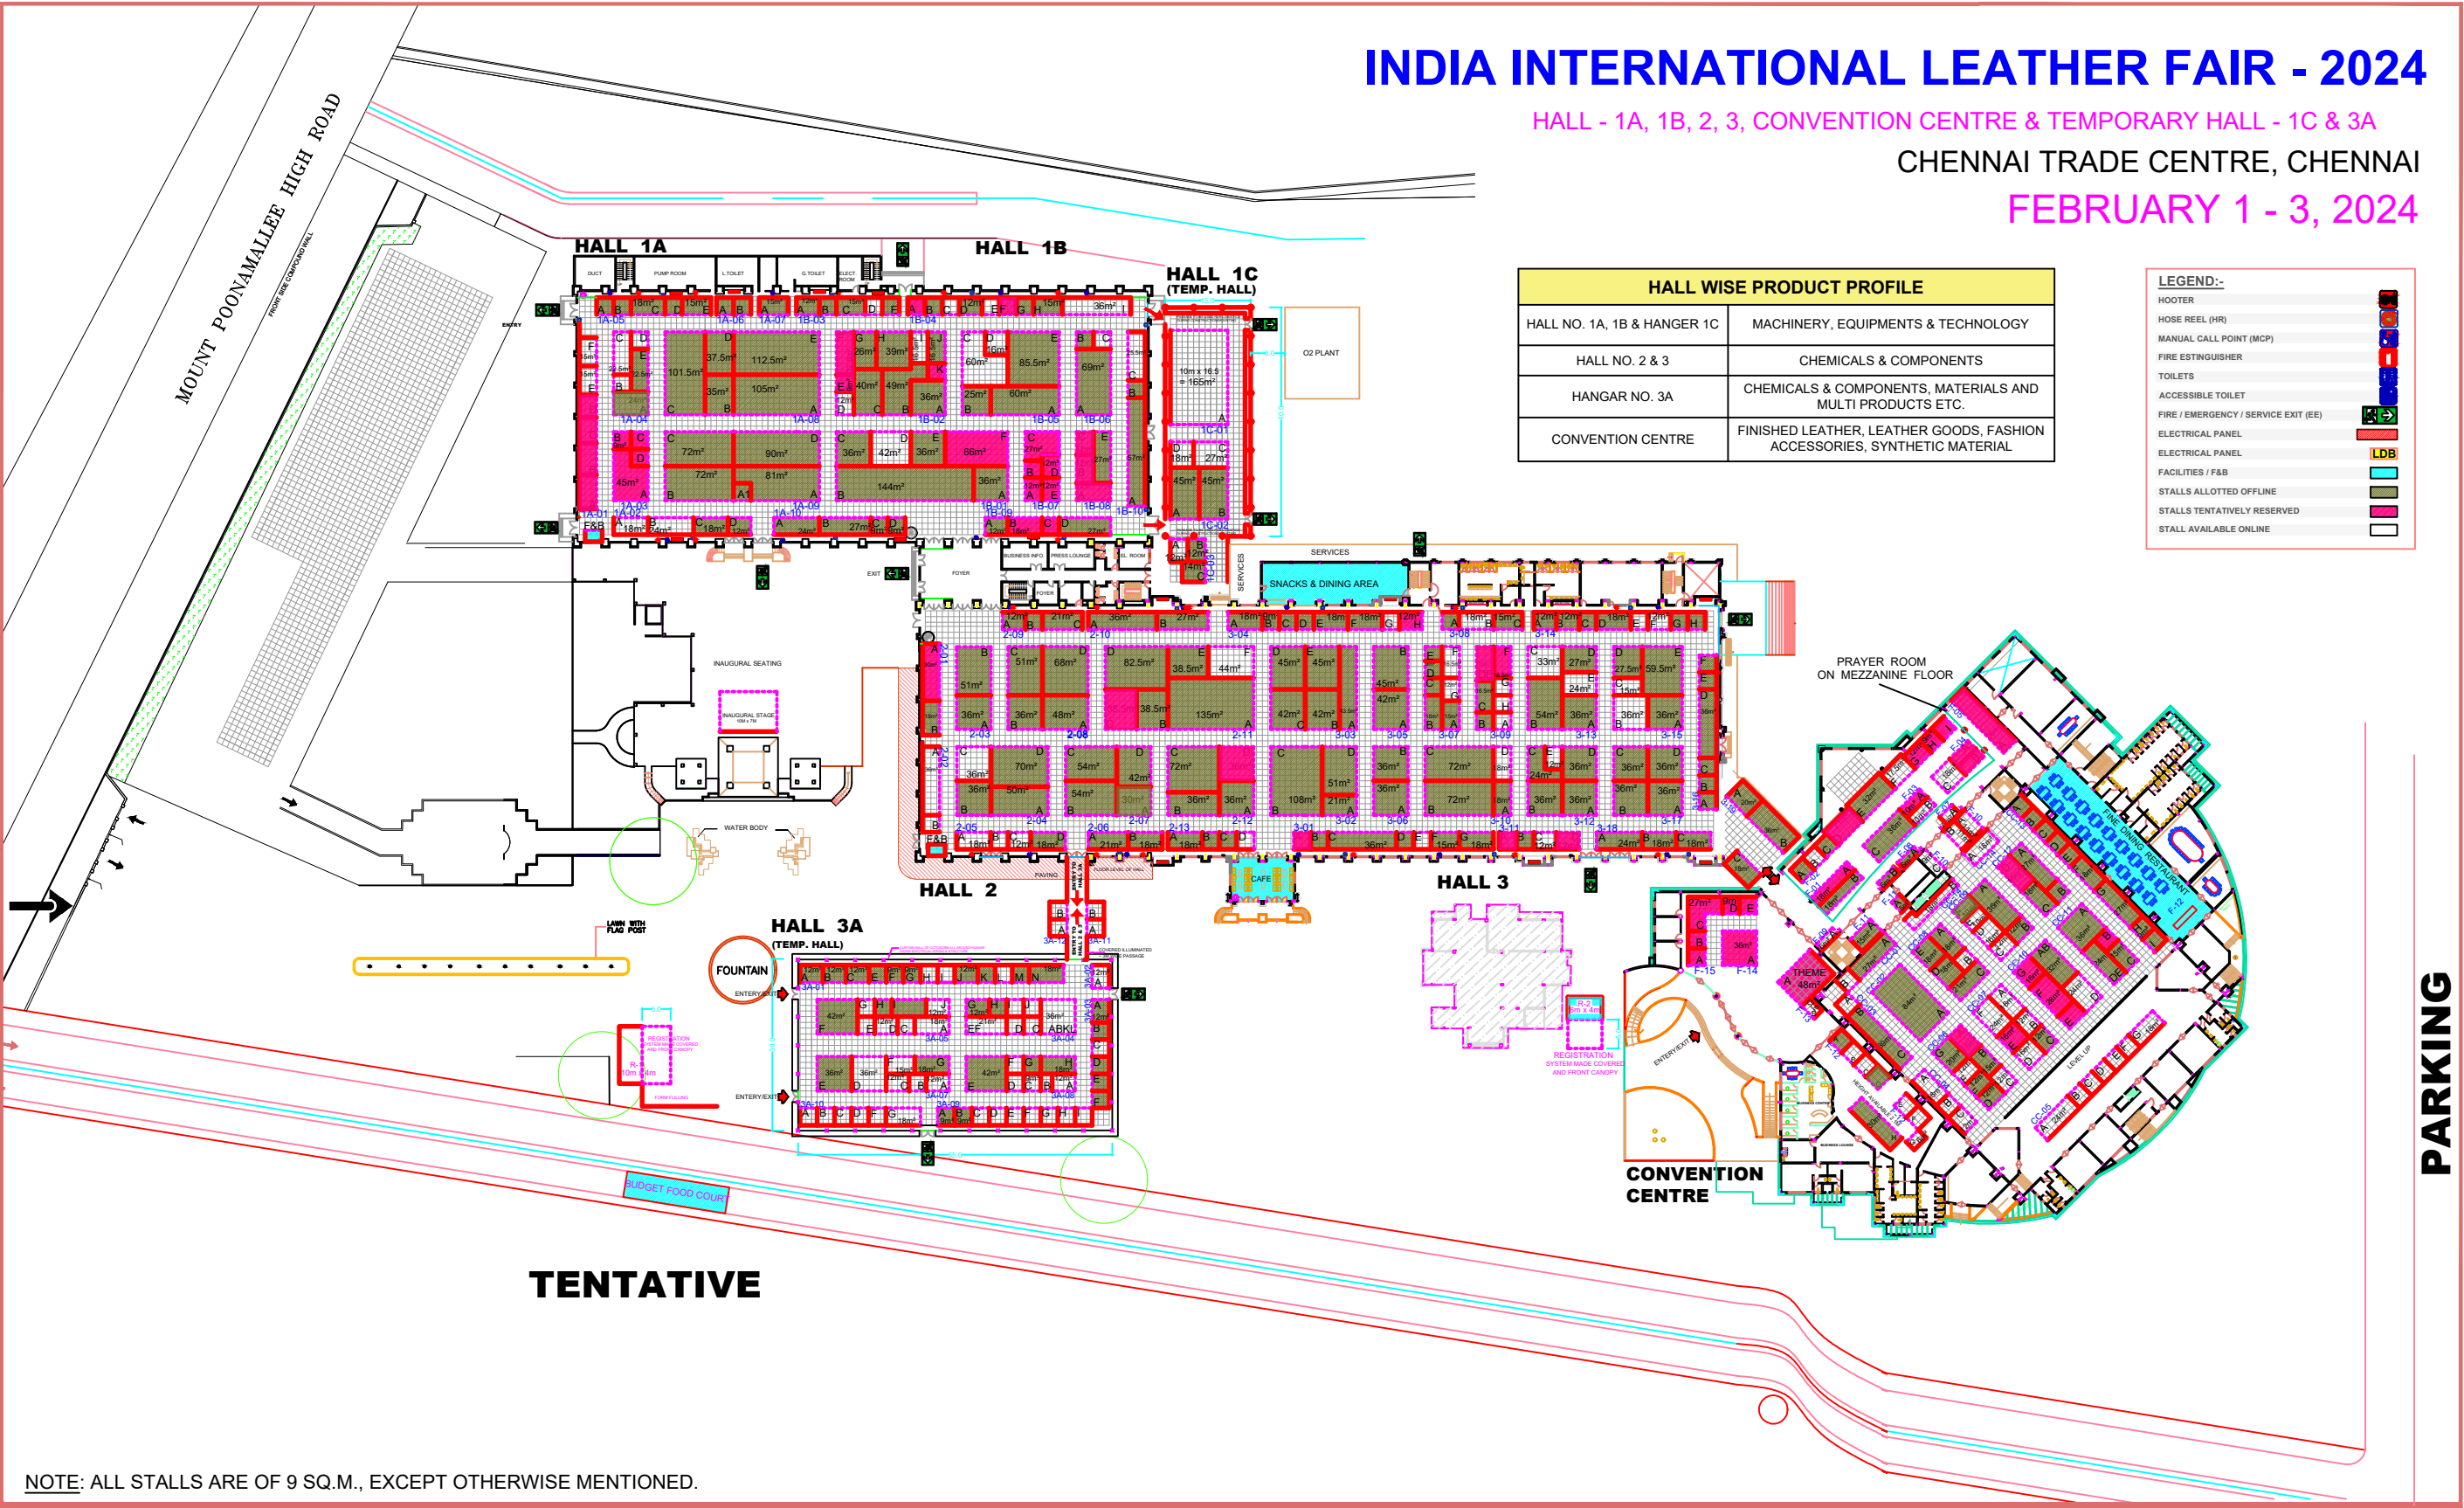

HALL WISE PRODUCT PROFILE	
HALL NO. 1A, 1B & HANGER 1C	MACHINERY, EQUIPMENTS & TECHNOLOGY
HALL NO. 2 & 3	CHEMICALS & COMPONENTS
HANGER NO. 3A	CHEMICALS & COMPONENTS, MATERIALS AND MULTI PRODUCTS ETC.
CONVENTION CENTRE	FINISHED LEATHER, LEATHER GOODS, FASHION ACCESSORIES, SYNTHETIC MATERIAL

LEGEND:-	
HOOTER	
HOSE REEL (HR)	
MANUAL CALL POINT (MCP)	
FIRE EXTINGUISHER	
TOILETS	
ACCESSIBLE TOILET	
FIRE / EMERGENCY / SERVICE EXIT (EE)	
ELECTRICAL PANEL	
ELECTRICAL PANEL	
FACILITIES / F&B	
STALLS ALLOTTED OFFLINE	
STALLS TENTATIVELY RESERVED	
STALL AVAILABLE ONLINE	

PROJECT TITLE & KEY PLAN :
INDIA INTERNATIONAL LEATHER FAIR - 2024
HALL - 1A, 1B, 2, 3, CONVENTION CENTRE
TEMPORARY HALLS -1C, 1D & 3A
CHENNAI TRADE CENTRE, CHENNAI

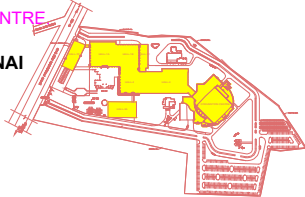

DATE: 19.10.2023	SCALE: FIT TO PAPER	DRAWING NO: ILF-2024: H-1,2,3 & TH-1C,1D,3A	NORTH: N
NOTES:- - THIS DRG. IS THE PROPERTY OF ITPO, IT SHALL BE USED ONLY FOR THE PURPOSE FOR WHICH IT HAS BEEN ISSUED BY THE ARCH. DIVISION. AMENDMENTS, IF ANY, REQUIRED IN THE LAYOUT PLAN SHALL APPROVED FROM ARCH. DIVISION. - CONSTRUCTION WITHIN THE ALLOCATED STALL, SHELL SCHEME / BARE / OUTDOOR OPEN SPACE BY THE PARTICIPANTS/AGENCIES, SHALL BE AS PER ARCHITECTURE & ENGG. GUIDELINES OF ITPO. - THE DESIGN OF THE BARE STANDS ARE TO BE GOT APPROVED FROM ARCH. DIVISION. - NO SUBLETTING OF STALLS IS PERMITTED BY ITPO.			

R4. R3. R2. R1. R.NO.	REVISION	DATE
SAURABH SHARMA MANAGER (ARCHITECT)		BRIJ LAL GEN. MANAGER (ARCHITECT)

**INDIA TRADE PROMOTION ORGANISATION**
ARCHITECTURE DIVISION
I T P O
PRAGATI MAIDAN, N. DELHI.