

# DELHI BOOK FAIR, STATIONERY & OFFICE AUTOMATION & CORPORATE GIFTS FAIR - 2019

HALL - 7 A-H  
11-15 SEPTEMBER, 2019


**LEGEND :**

- HOSE REEL
- EMERGENCY LIGHT
- EMERGENCY EXIT
- MANUAL CALL POINT

**AREA CHART:**

HALL/AREA	9m <sup>2</sup>	12m <sup>2</sup>	13.5m <sup>2</sup>	16m <sup>2</sup>	18m <sup>2</sup>	24m <sup>2</sup>	total area
HALL ABC	85	01	01	03	02	01	898.5m <sup>2</sup>
HALL D	30	—	—	—	—	—	270m <sup>2</sup>
HALL E	30	—	—	—	—	—	270m <sup>2</sup>
HALL FGH	102	—	—	—	—	—	918m <sup>2</sup>
Total no. of stalls	247	01	01	03	02	01	2356.5m <sup>2</sup>

9m<sup>2</sup>x 85 = 765m<sup>2</sup>  
 12m<sup>2</sup>x 01 = 12m<sup>2</sup>  
 13.5m<sup>2</sup>x 01=13.5m<sup>2</sup>  
 16m<sup>2</sup>x 3 = 48m<sup>2</sup>  
 18m<sup>2</sup>x 02 = 36m<sup>2</sup>  
 24m<sup>2</sup>x 01=24m<sup>2</sup>  
**TOTAL STALL AREA=898.5m<sup>2</sup>**

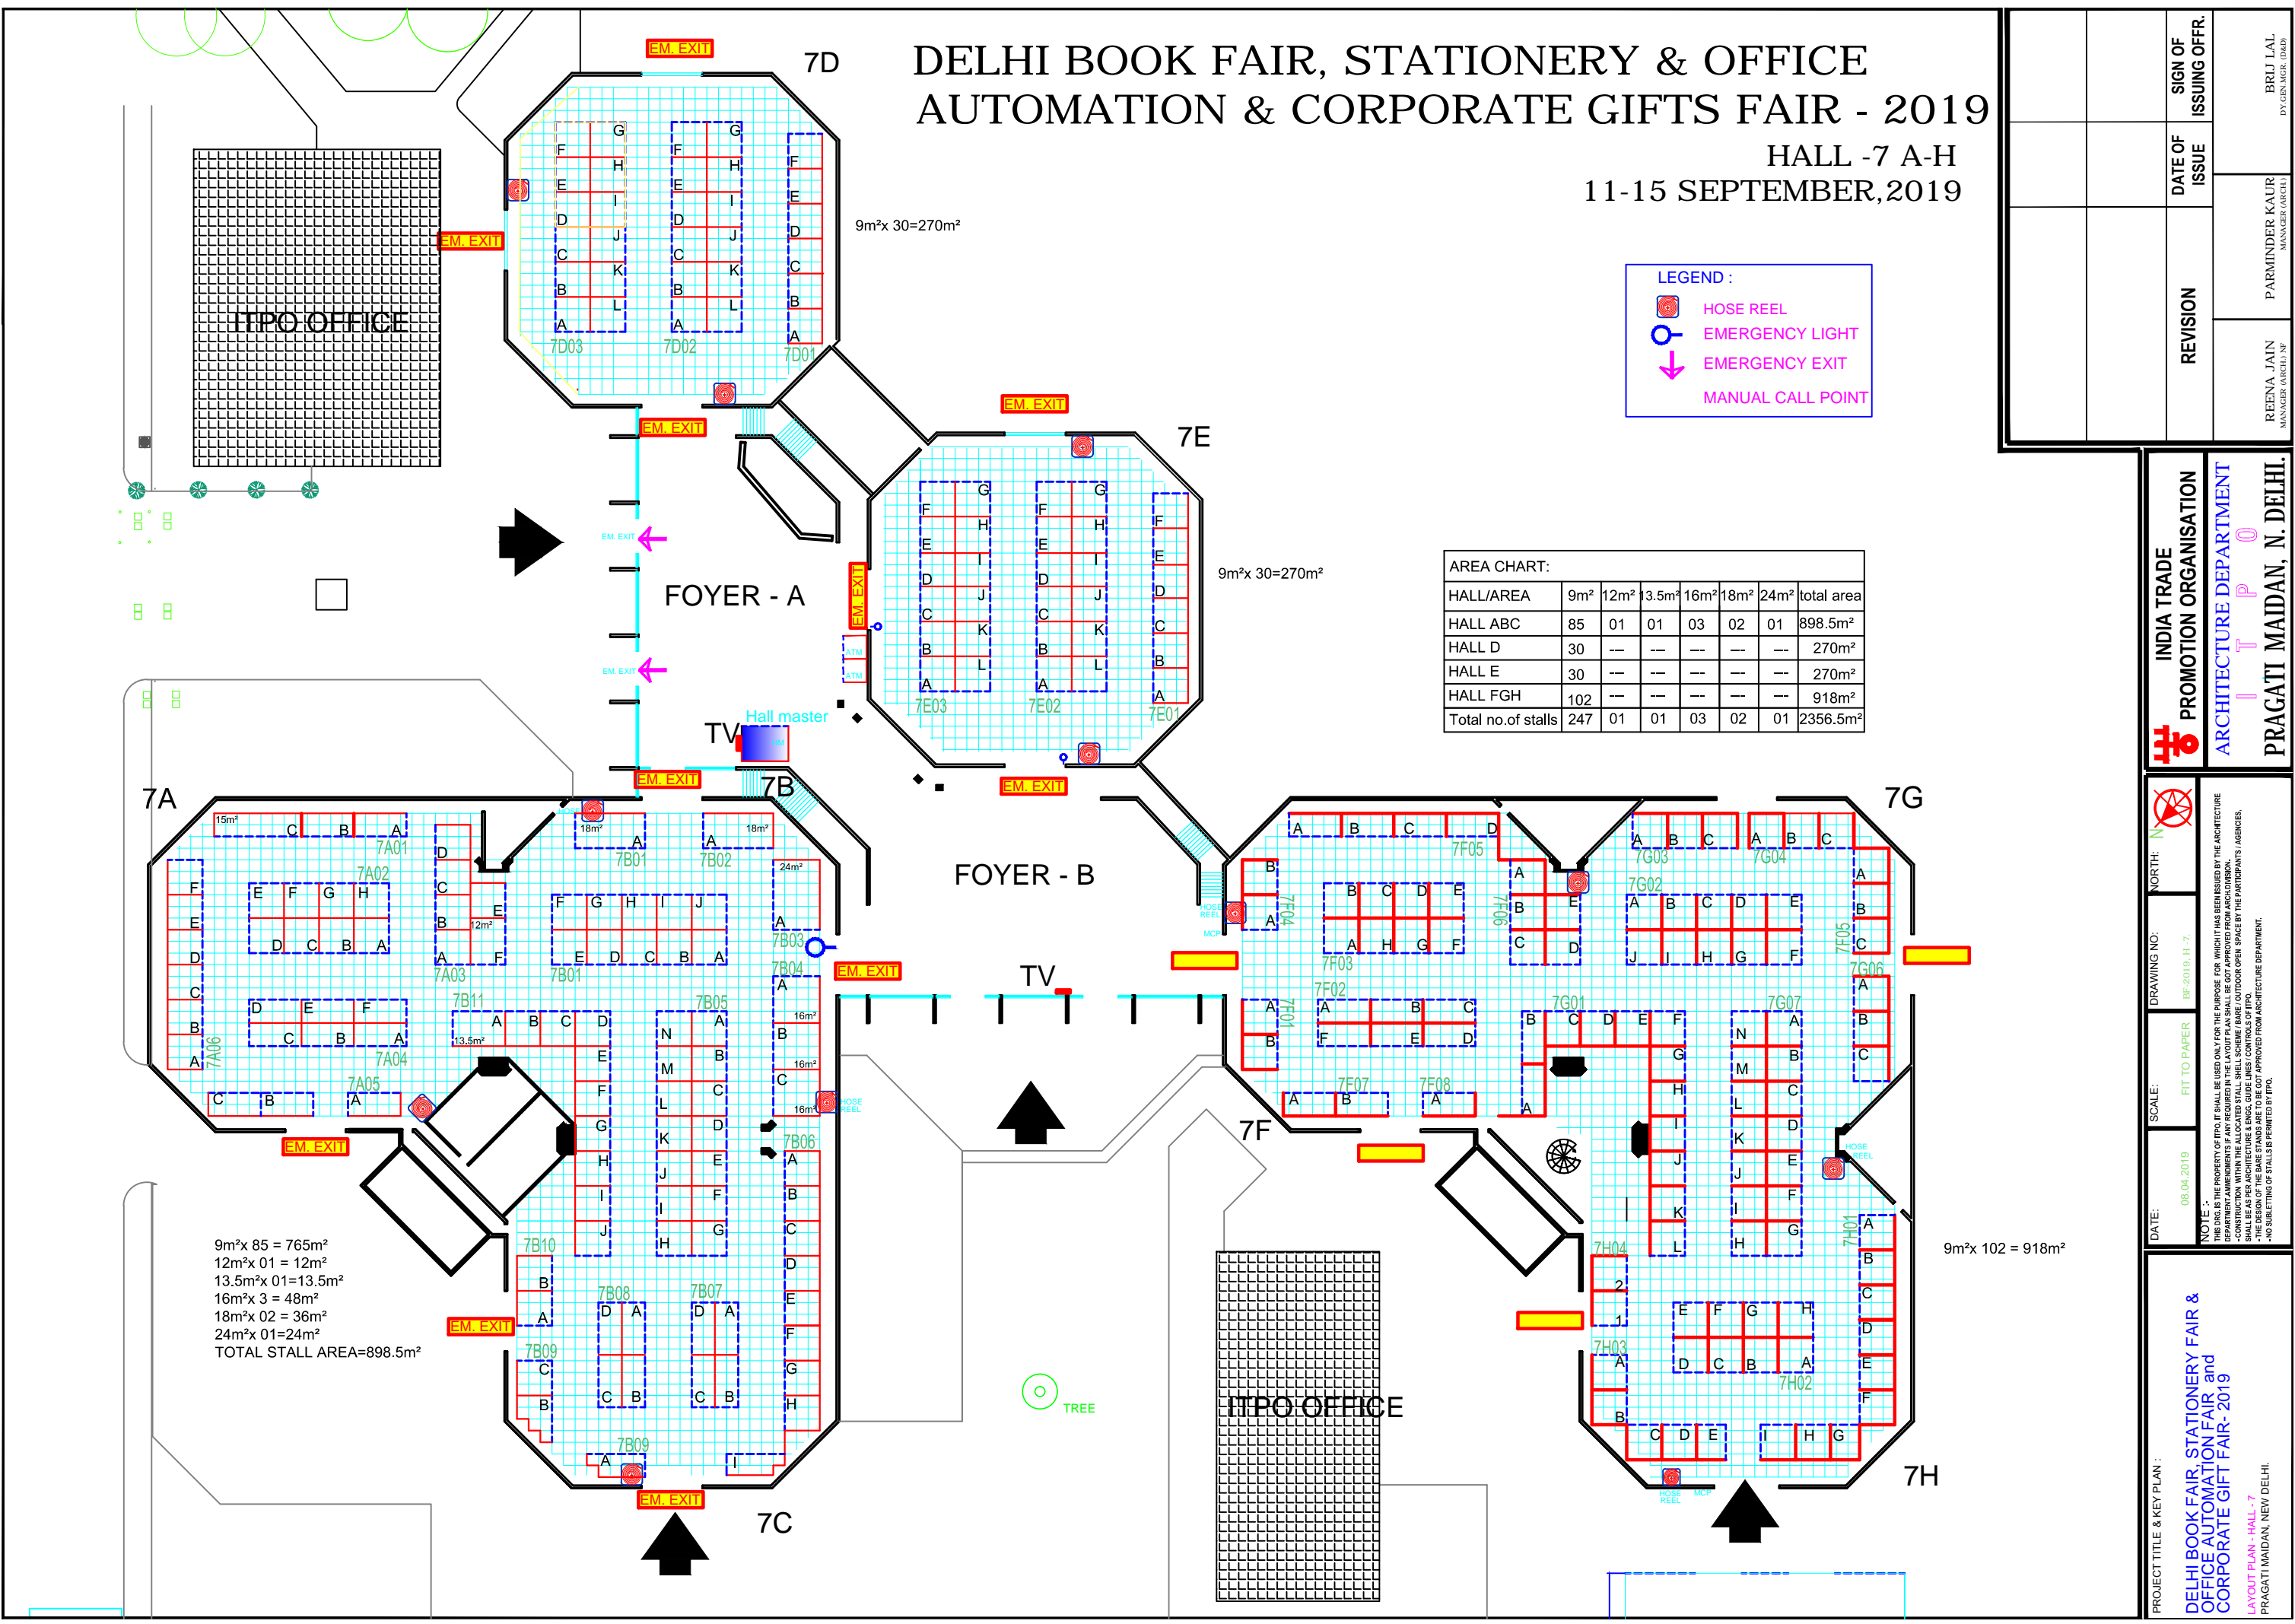

REVISION	DATE OF ISSUE	SIGN OF ISSUING OFFR.

INDIA TRADE PROMOTION ORGANISATION  
 ARCHITECTURE DEPARTMENT  
 PRAGATI MAIDAN, N. DELHI.

DATE: 08.04.2019  
 SCALE: FIT TO PAPER  
 DRAWING NO: BB-2019-H-7  
 NORTH:

PROJECT TITLE & KEY PLAN :  
**DELHI BOOK FAIR, STATIONERY FAIR &  
 OFFICE AUTOMATION FAIR and  
 CORPORATE GIFT FAIR- 2019**  
 LAYOUT PLAN - HALL - 7  
 PRAGATI MAIDAN, NEW DELHI.

NOTE :  
 THIS DRAWING IS THE PROPERTY OF IPTO. IT SHALL BE USED ONLY FOR THE PURPOSE FOR WHICH IT HAS BEEN ISSUED BY THE ARCHITECTURE DEPARTMENT. IT SHALL NOT BE REPRODUCED OR TRANSMITTED IN ANY FORM OR BY ANY MEANS, ELECTRONIC OR MECHANICAL, INCLUDING PHOTOCOPYING, RECORDING, OR BY ANY INFORMATION STORAGE AND RETRIEVAL SYSTEM, WITHOUT THE WRITTEN PERMISSION OF IPTO.  
 THE DESIGN OF THE STALL STANDS ARE TO BE GOT APPROVED FROM ARCHITECTURE DEPARTMENT.  
 NO SUBLETTING OF STALLS IS PERMITTED BY IPTO.

REENA JAIN  
 MANAGER (ARCHT) NF

PARMINDER KAUR  
 MANAGER (ARCHT)

BRJ LAL  
 DY.GEN.MGR. (D&D)